
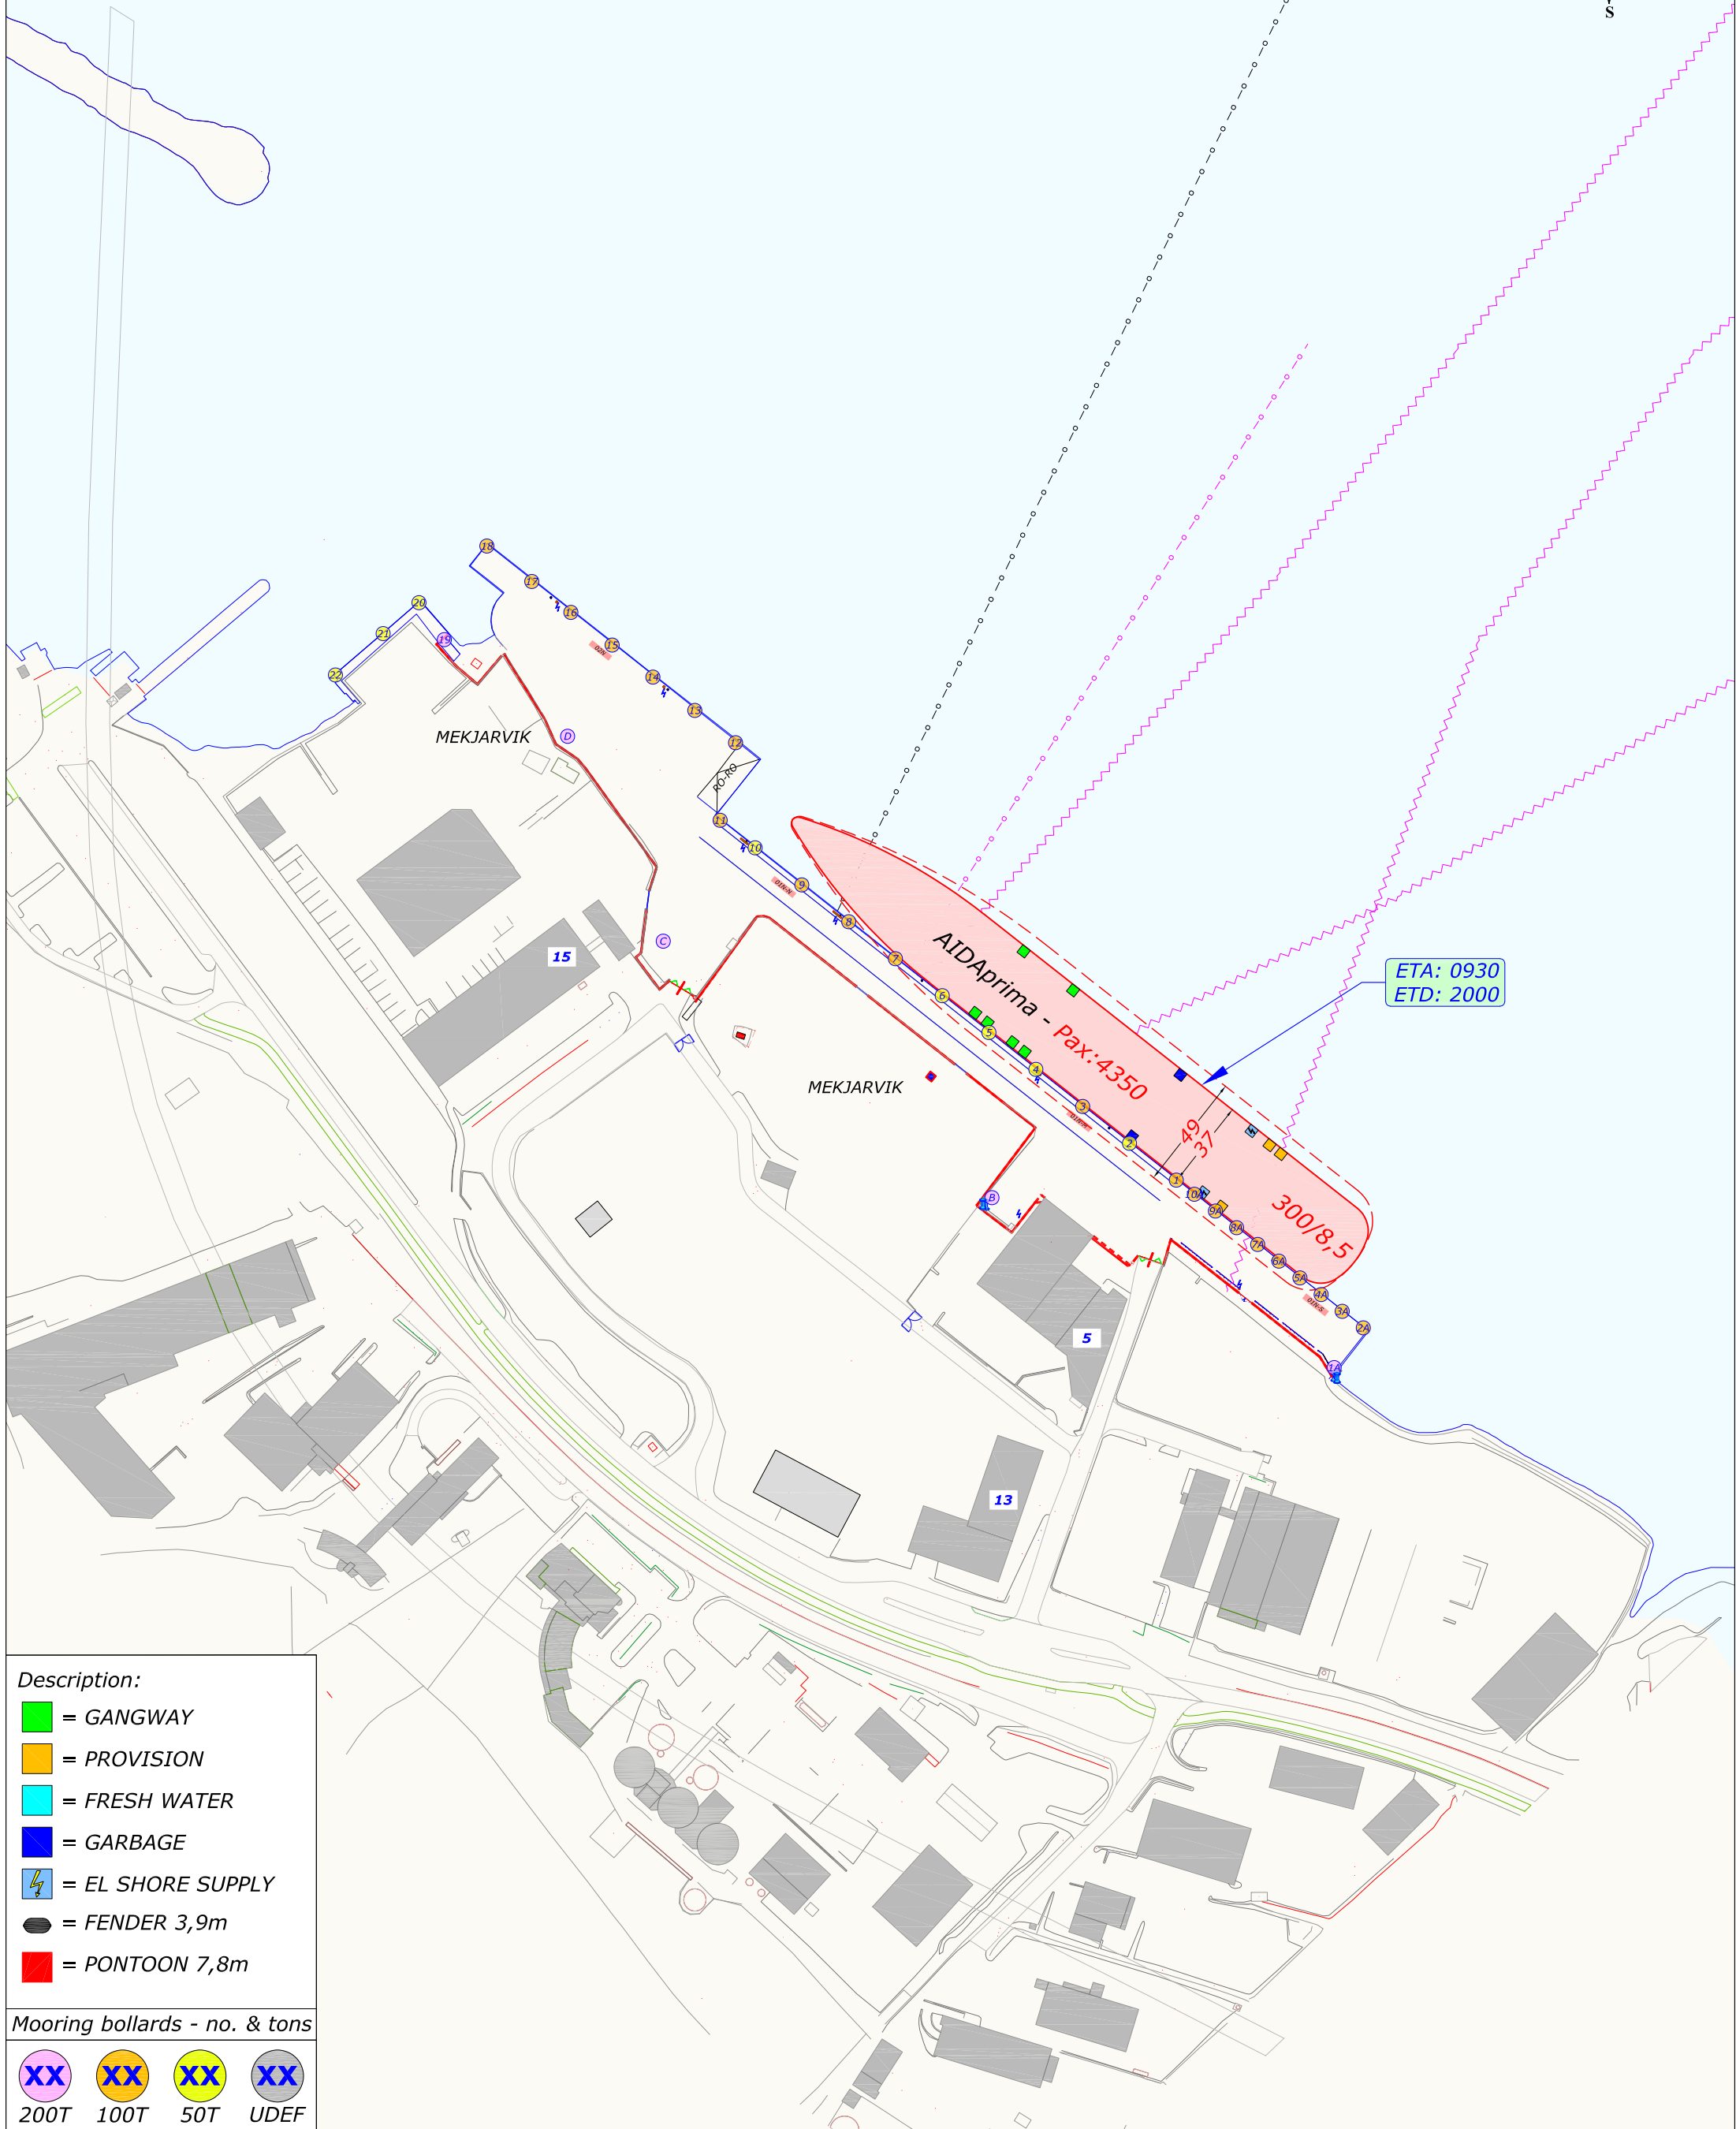
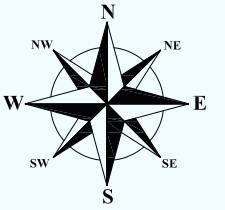


- Description:**
- = GANGWAY
  - = PROVISION
  - = FRESH WATER
  - = GARBAGE
  - ⚡ = EL SHORE SUPPLY
  - = FENDER 3,9m
  - = PONTOON 7,8m

- Mooring bollards - no. & tons**
- XX 200T
  - XX 100T
  - XX 50T
  - XX UDEF

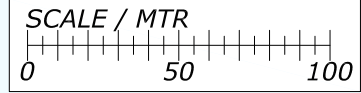

**Description:**

- = GANGWAY
- = PROVISION
- = FRESH WATER
- = GARBAGE
- ⚡ = EL SHORE SUPPLY
- = FENDER 3,9m
- = PONTOON 7,8m

**Mooring bollards - no. & tons**

<span style="color: purple;">XX</span>	<span style="color: orange;">XX</span>	<span style="color: yellow;">XX</span>	<span style="color: blue;">XX</span>
200T	100T	50T	UDEF