
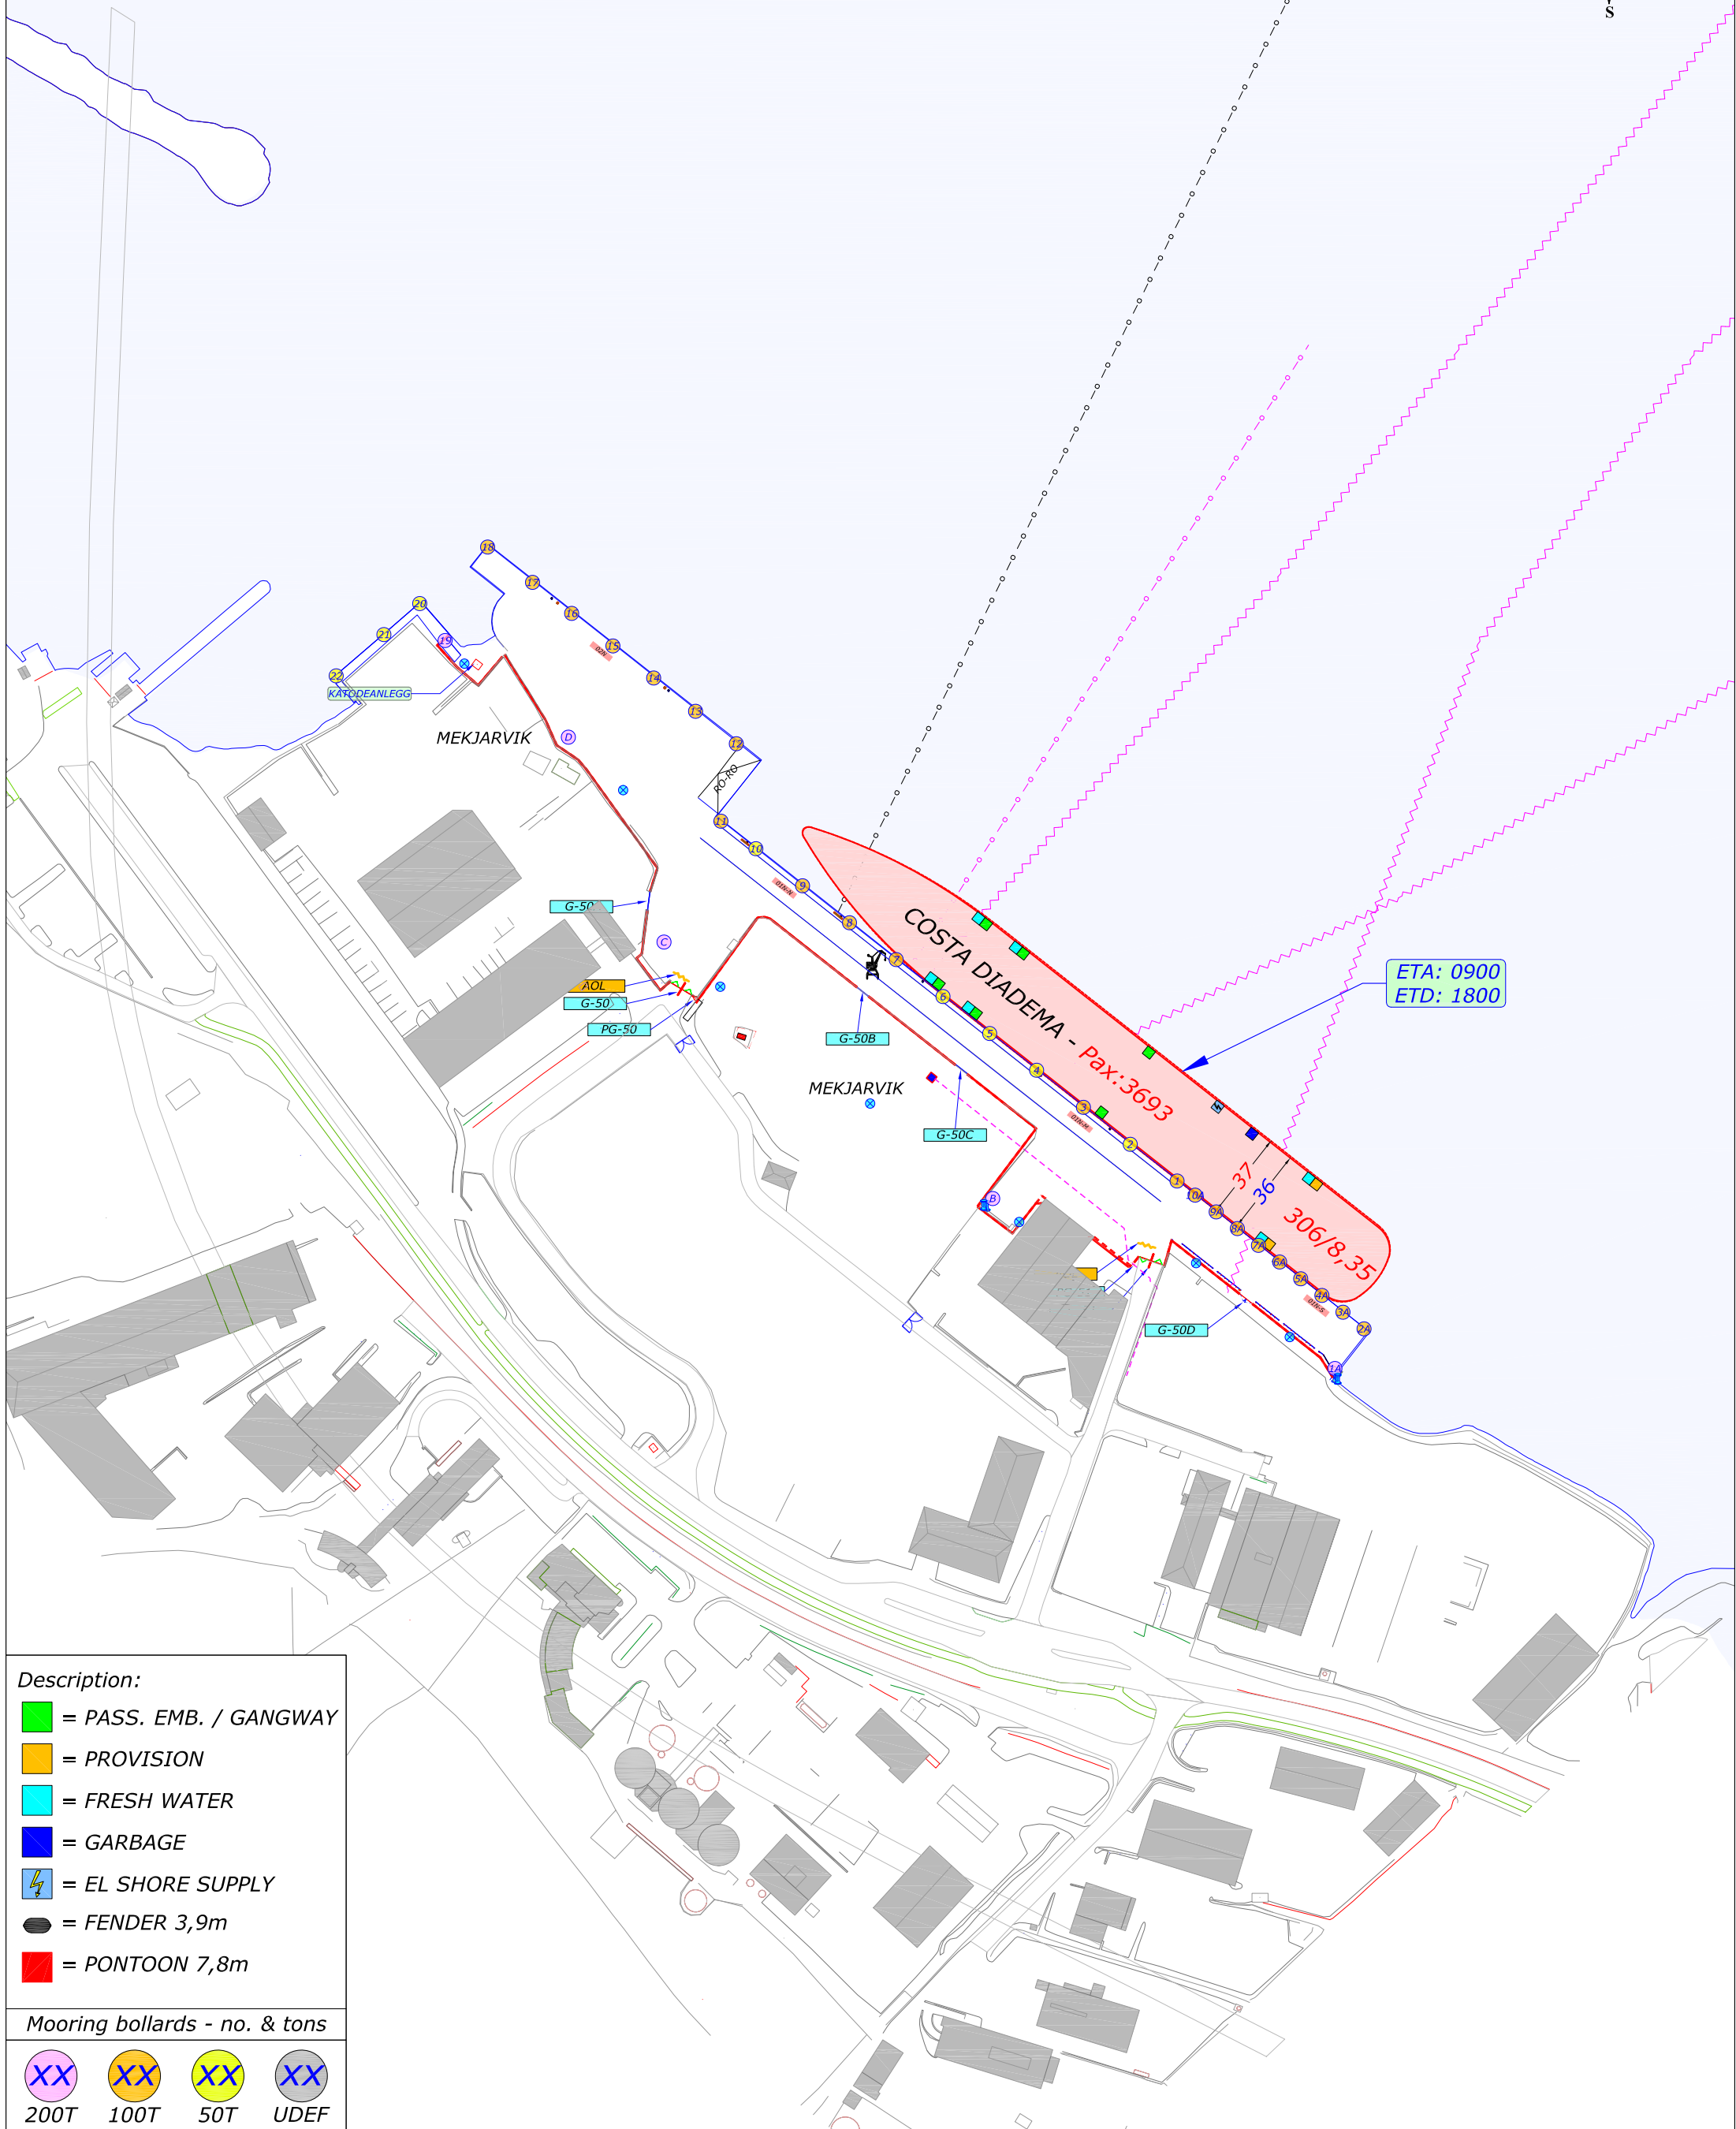
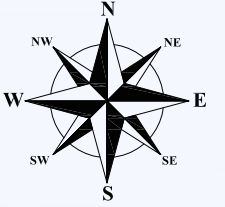


- Description:**
- = PASS. EMB. / GANGWAY
 - = PROVISION
 - = FRESH WATER
 - = GARBAGE
 - = EL SHORE SUPPLY
 - = FENDER 3,9m
 - = PONTOON 7,8m




Mooring bollards - no. & tons

- XX
200T
- XX
100T
- XX
50T
- XX
UDEF

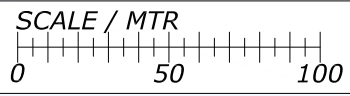

- Description:**
- = PASS. EMB. / GANGWAY
 - = PROVISION
 - = FRESH WATER
 - = GARBAGE
 - ⚡ = EL SHORE SUPPLY
 - = FENDER 3,9m
 - = PONTOON 7,8m

- Mooring bollards - no. & tons**
- XX 200T
 - XX 100T
 - XX 50T
 - XX UDEF

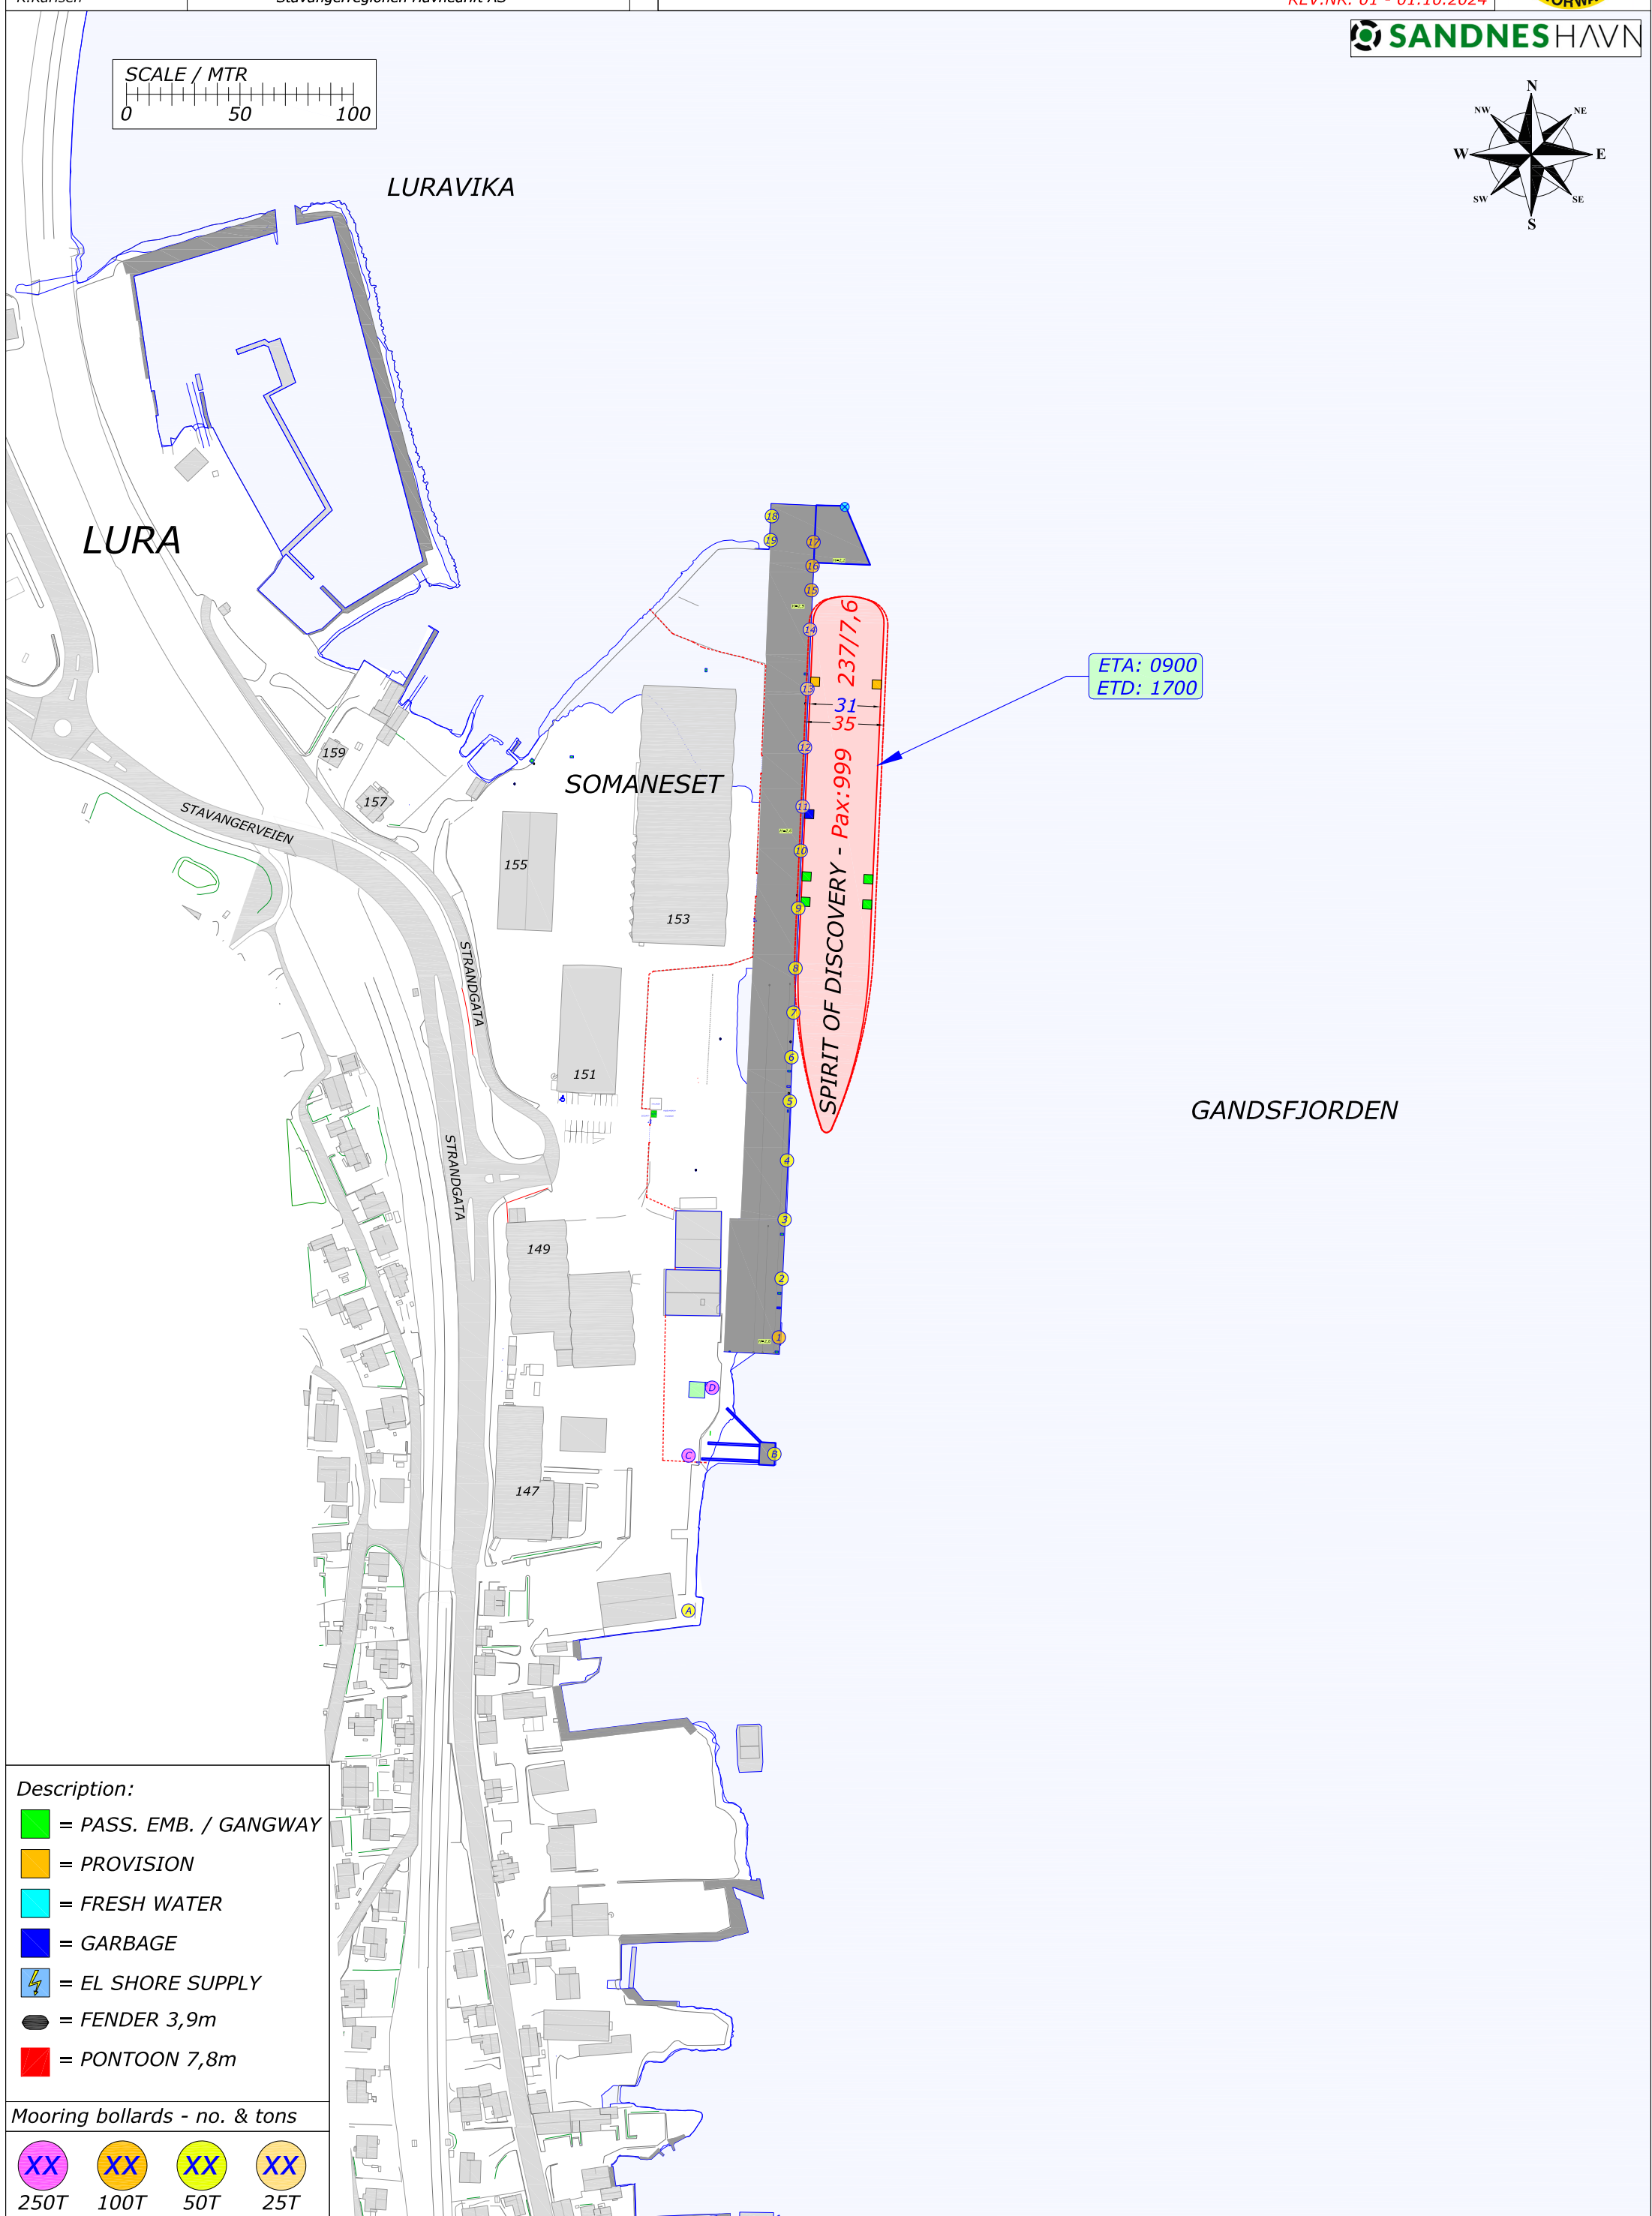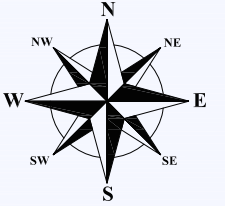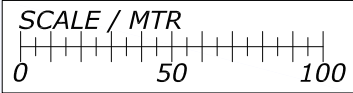

- Description:
- = PASS. EMB. / GANGWAY
 - = PROVISION
 - = FRESH WATER
 - = GARBAGE
 - ⚡ = EL SHORE SUPPLY
 - = FENDER 3,9m
 - = PONTOON 7,8m

Mooring bollards - no. & tons

- XX 250T
- XX 100T
- XX 50T
- XX 25T